

- BUS PARKING PLAYERS
- VIP PARKING
- PARKING EMERGENCY VEHICLES
- PARKING EMERGENCY VEHICLES
- PARKING EMERGENCY VEHICLES
- ENTRANCE GATES/TURNSTILES
- ENTRANCE GATES: OUTER PERIMETER
- VEHICULAR TRAFFIC
- INNER PERIMETER FENCE
- OUTER PERIMETER FENCE
- PLAYING FIELD
- STADIUM ADMINISTRATION / FIFA OFFICES
- PLAYERS
- BROADCASTING
- MEDIA PRESS
- SECURITY MEDICAL EMERGENCY
- STORAGE
- PUBLIC KIOSKS
- SERVICE/DELIVERY
- VIP
- VVIP
- HOSPITALITY
- VOLUNTEERS
- SECTOR A
- SECTOR B
- SECTOR C
- SECTOR D

TV-STUDIO 44

TEAM A 45

FIFA OFFICES 46

DOPING 47

TEAM PARKING 48

MIXED ZONE 48

FLASH INTERVIEW 49


FIFA OFFICES 49

ARBITRO / REFEREE 50

TV-STUDIO 52

TEAM A 53

UNIVERSITY 53

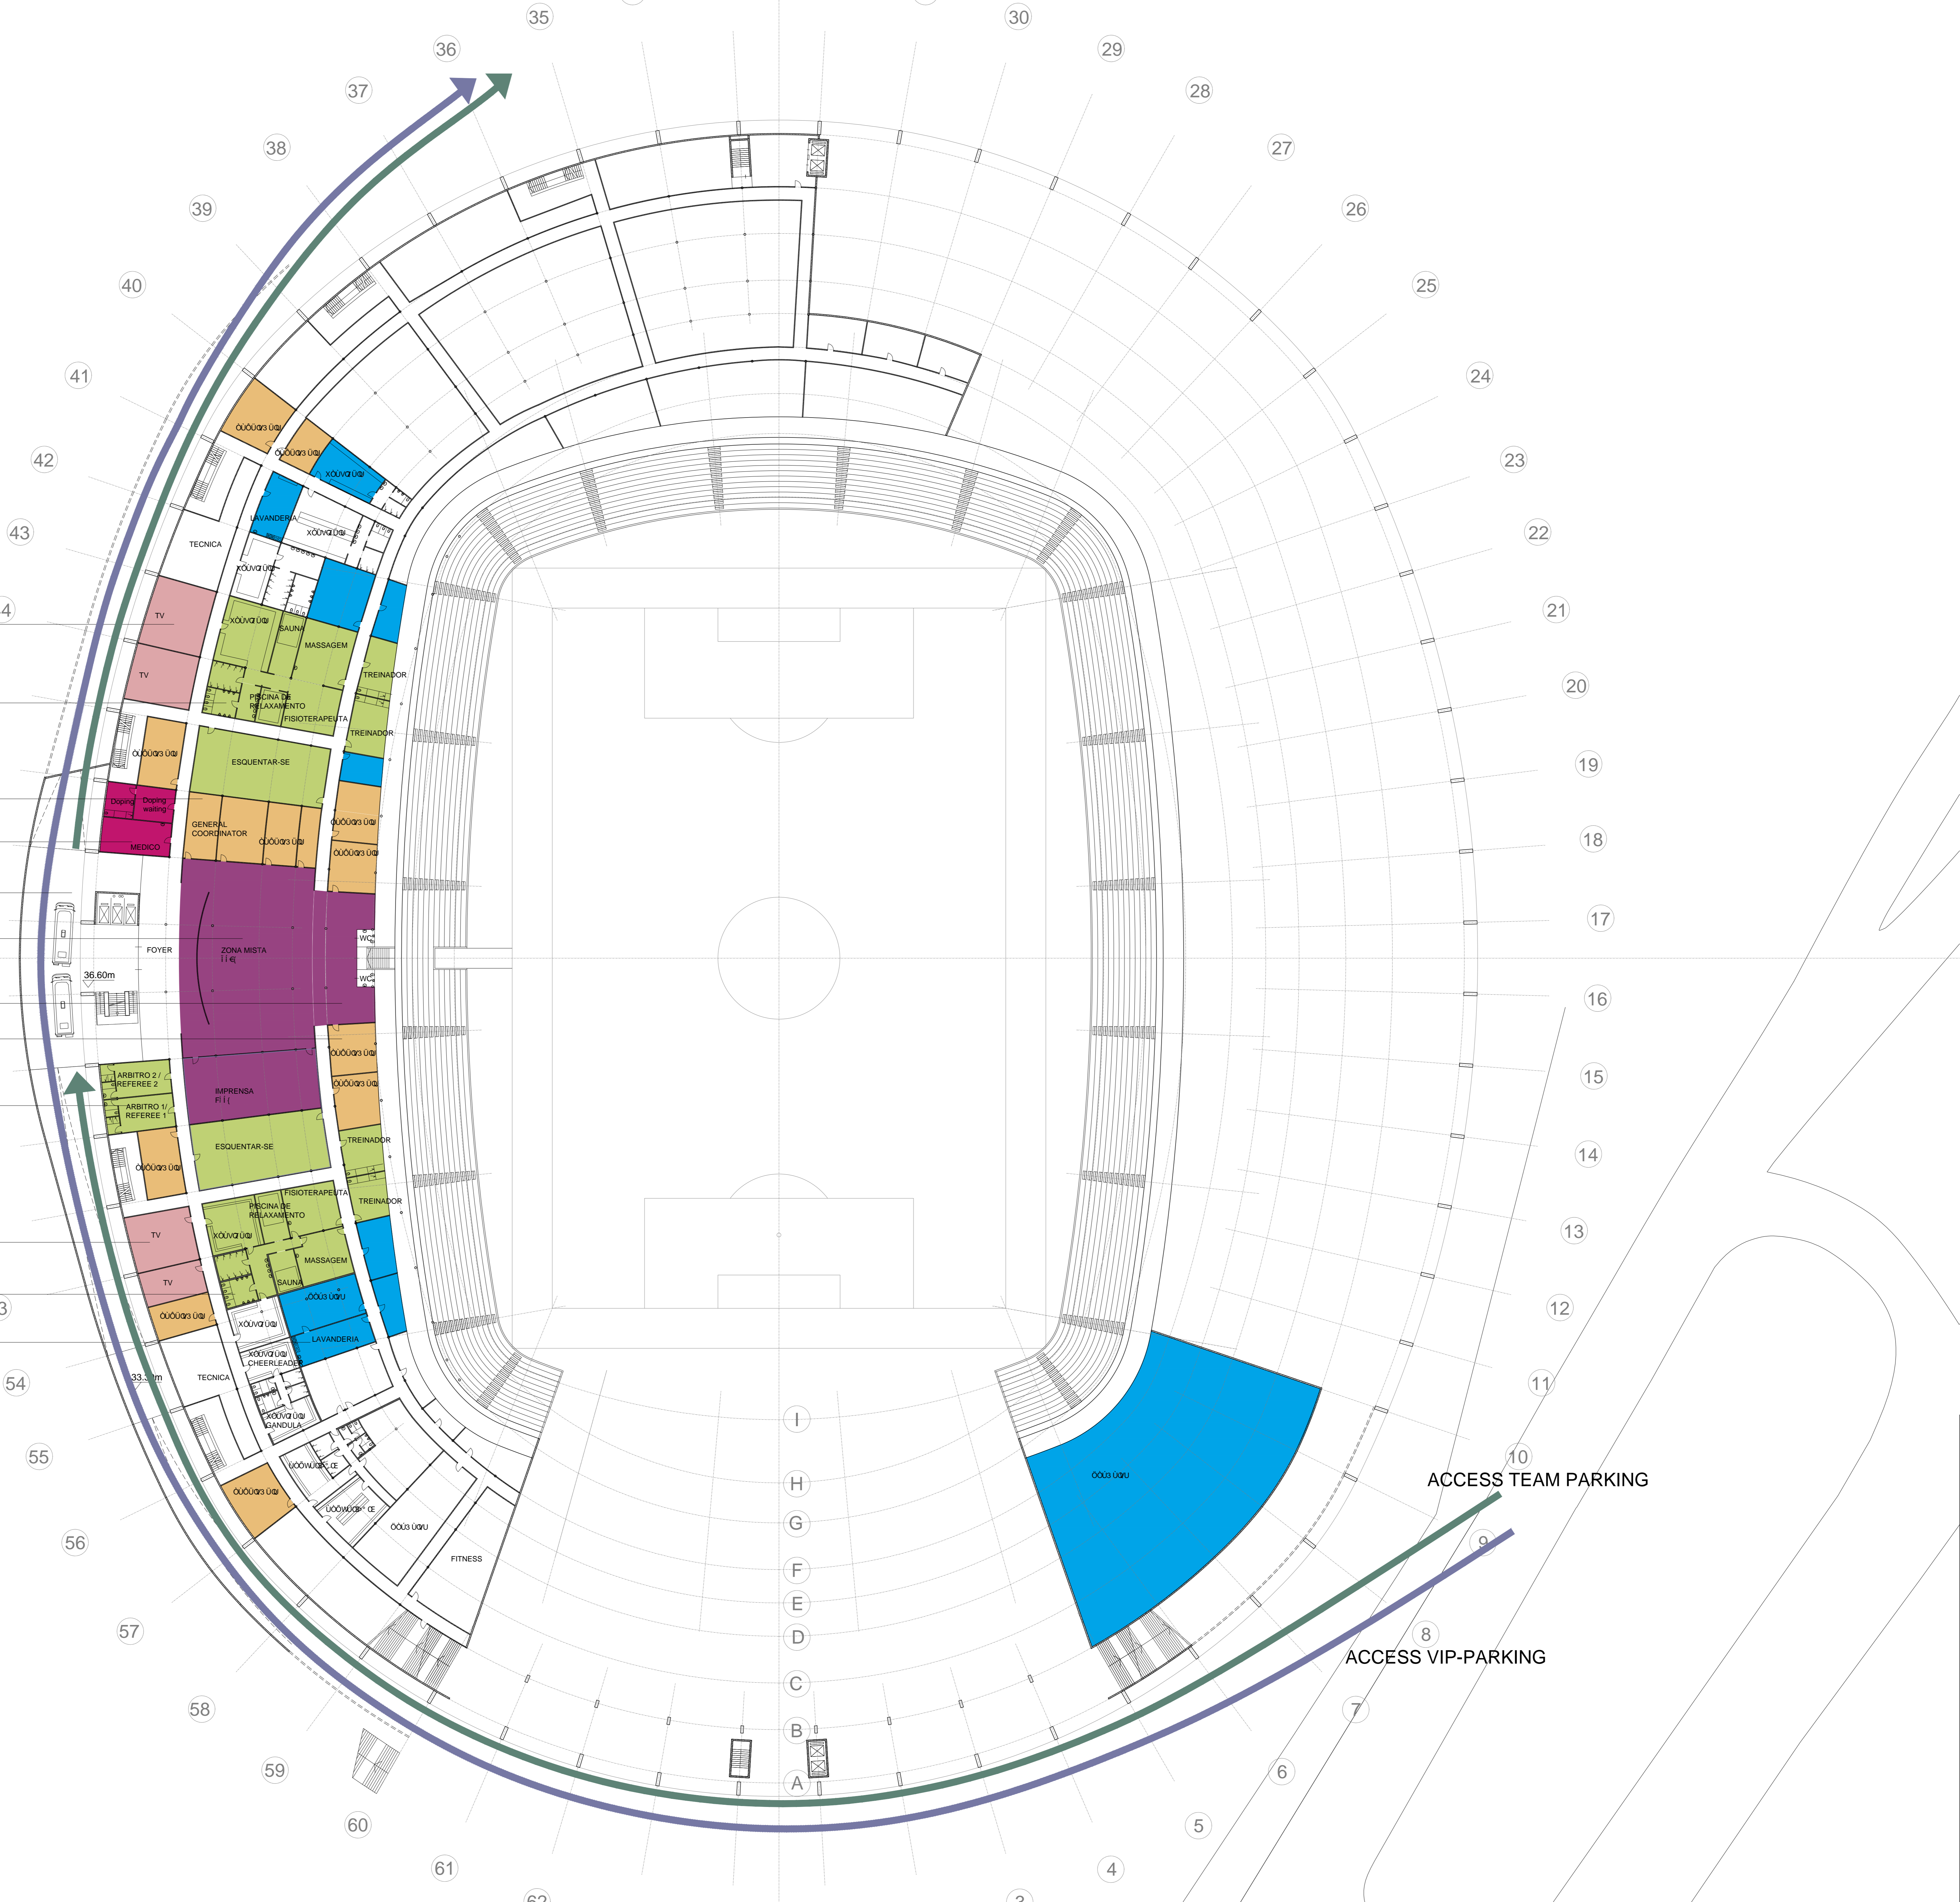

ACCESS TEAM PARKING

ACCESS VIP-PARKING

1	Adress: Avenida...	01.08.2009	betan
2	Scale: 1:500	Drawn by: CLAAS SCHULTZ	
3	Index: -	Date: 31.08.2009	

2014 FIFA World Cup Brazil™
Local Organising Committee

SAL-SALVADOR
FIFA World Cup Stadium
MIXED ZONE PLAN
Level 3
Plannumber: SAL_GR_NIVEL3_R1

Architects:
Setepia - Schultz Architektur+Technologie
R. Rego Freitas, 289
Vila Buarque - 01220-010
Tel: +55 11 4000 0000