


CCR

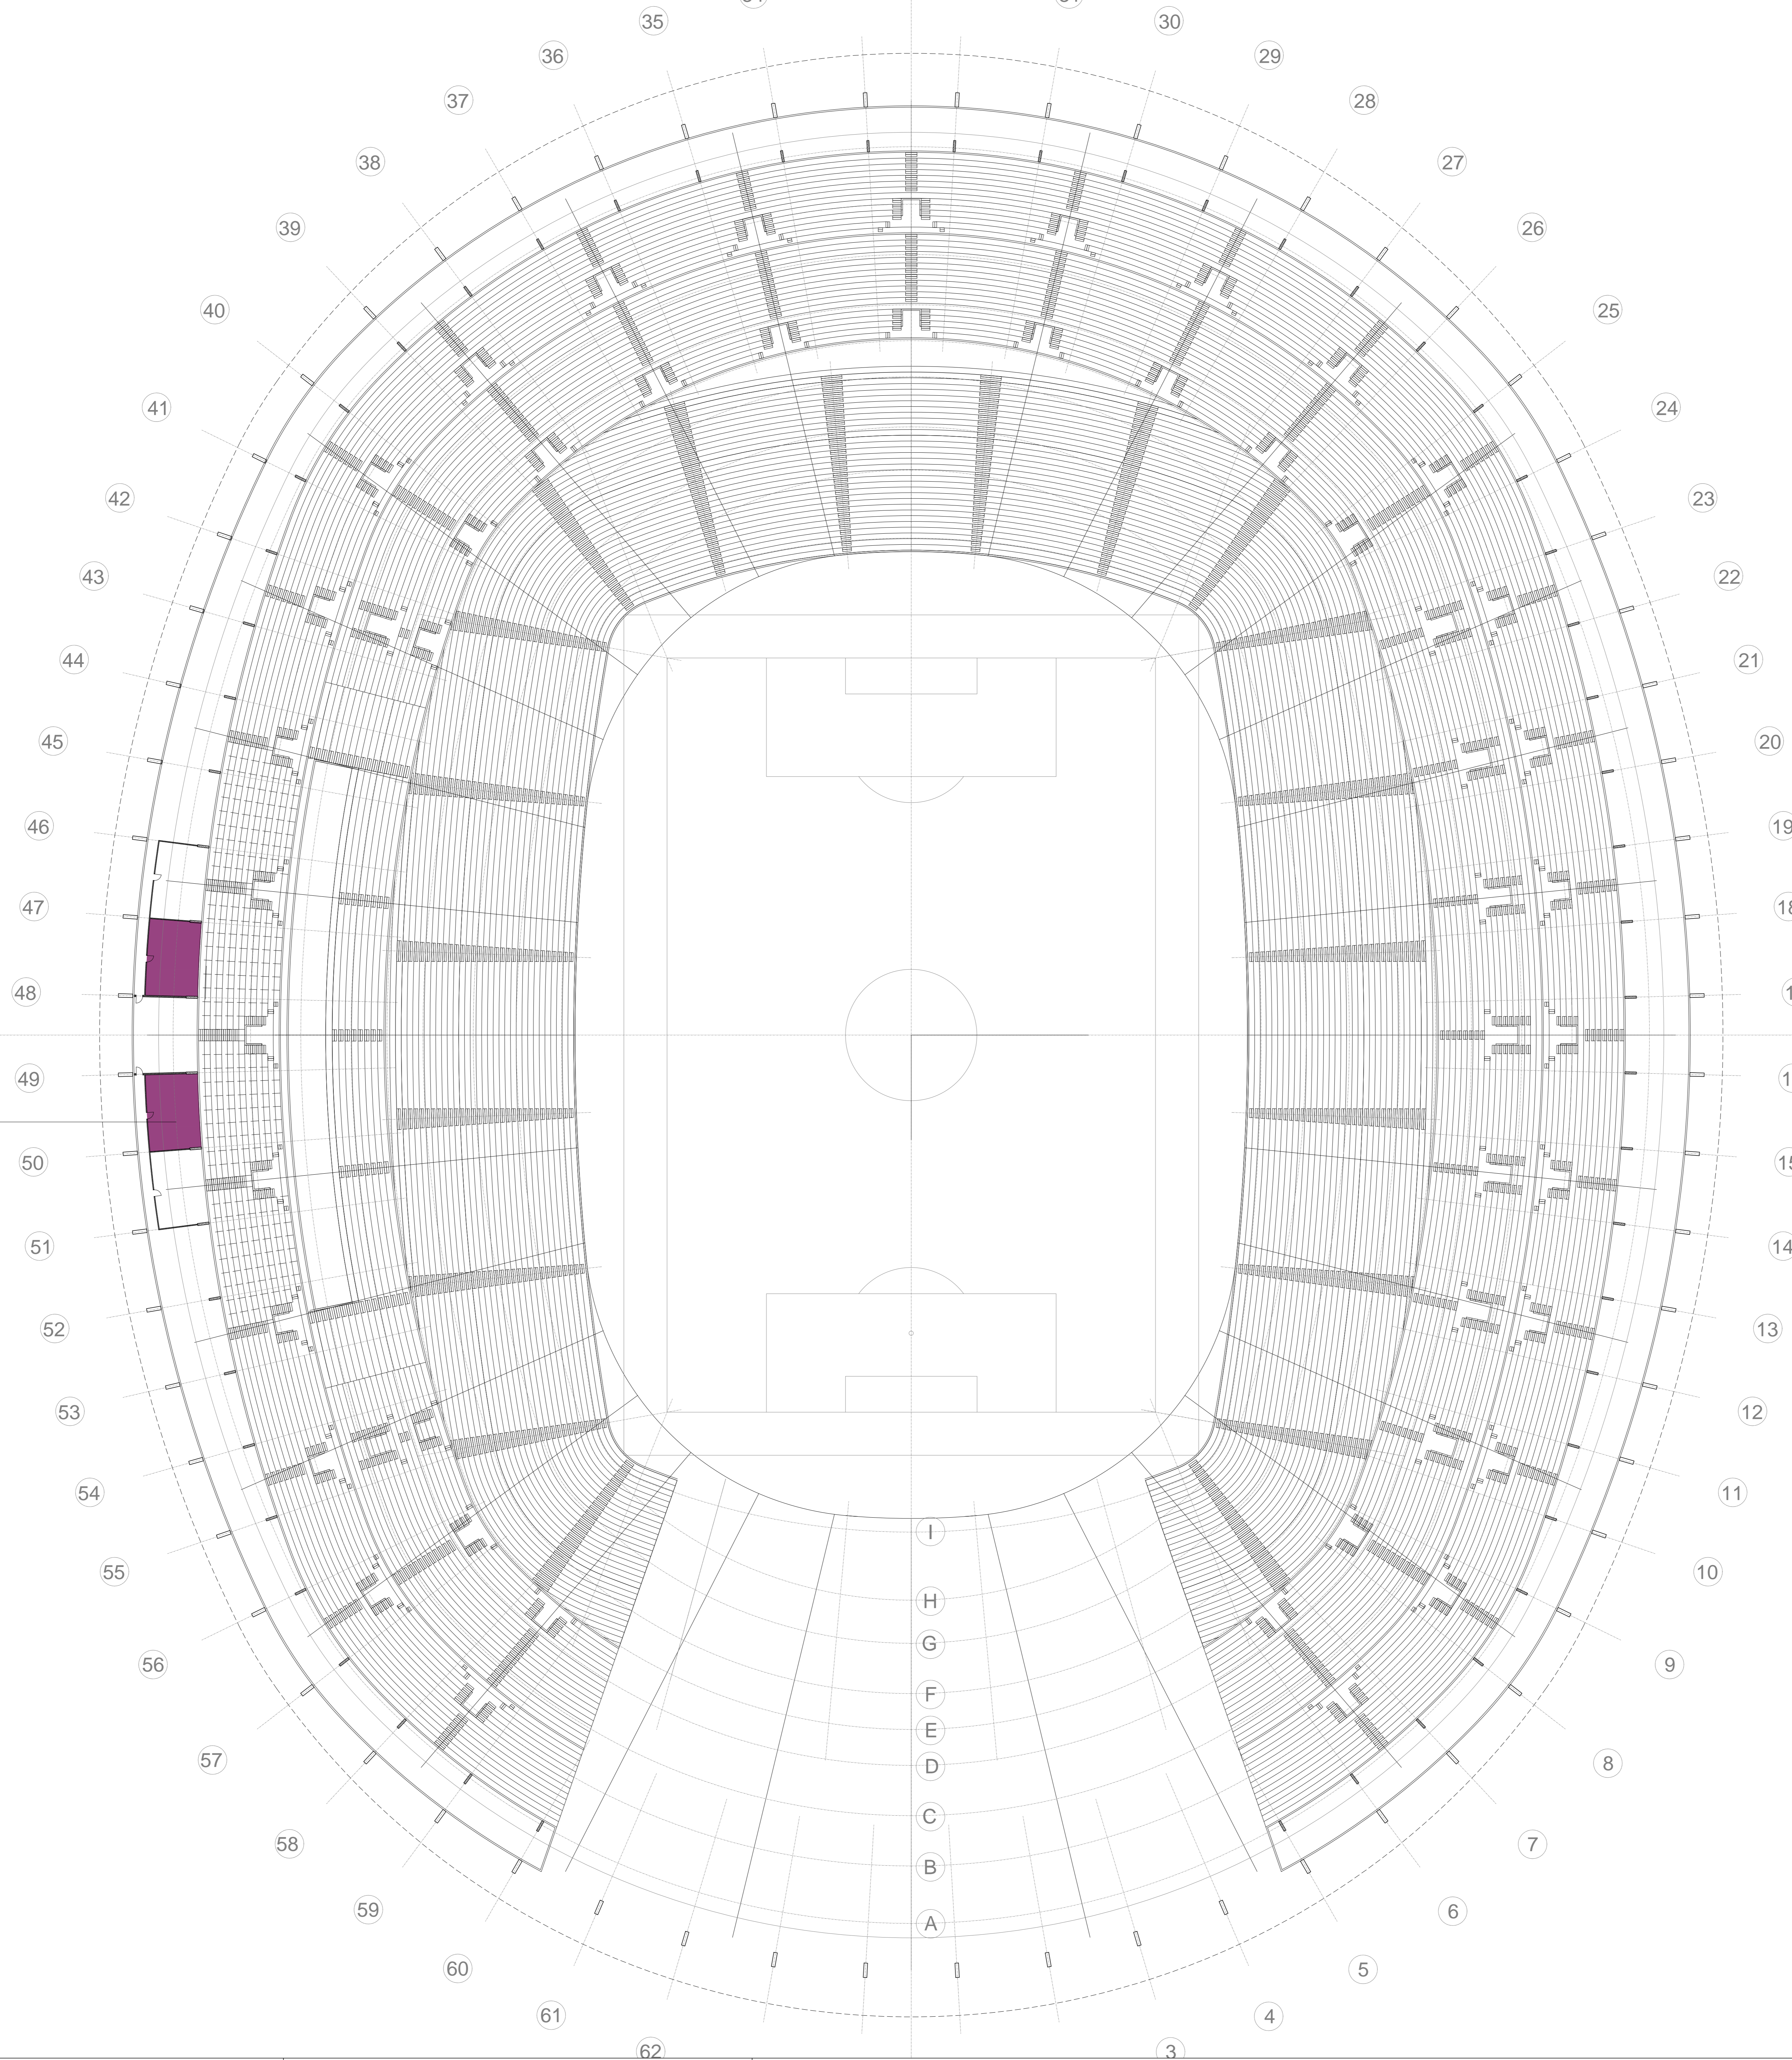

- BUS PARKING PLAYERS
- VIP PARKING
- PARKING EMERGENCY VEHICLES
- PARKING EMERGENCY VEHICLES
- PARKING EMERGENCY VEHICLES
- ENTRANCE GATES/TURNSTILES
- ENTRANCE GATES: OUTER PERIMETER
- VEHICULAR TRAFFIC
- INNER PERIMETER FENCE
- OUTER PERIMETER FENCE
- PLAYING FIELD
- STADIUM ADMINISTRATION / FIFA OFFICES
- PLAYERS
- BROADCASTING
- MEDIA PRESS
- SECURITY MEDICAL EMERGENCY
- STORAGE
- PUBLIC KIOSKS
- SERVICE/DELIVERY
- VIP
- VVIP
- HOSPITALITY
- VOLUNTEERS
- SECTOR A
- SECTOR B
- SECTOR C
- SECTOR D

1. Adress: ... 01.08.2009

2014 FIFA World Cup Brazil™
Local Organising Committee

Scale: 1:500
Drawn by: CLAAS SCHULTZ
Index: -
Date: 31.08.2009

SAL-SALVADOR
FIFA World Cup Stadium
TECHNICAL PLAN
Level 9
Plannumber: SAL_GR_NIVEL9_R1

Architects:
Setepia - Schultz Architektur+Technologie
R. Rego Freitas, 289
Vila Buarque - 01220-010
Tel: +55 11 4000 4000